


Approved
M. J. G. M. M.
for Surveyor-General
2023-01-26
Date

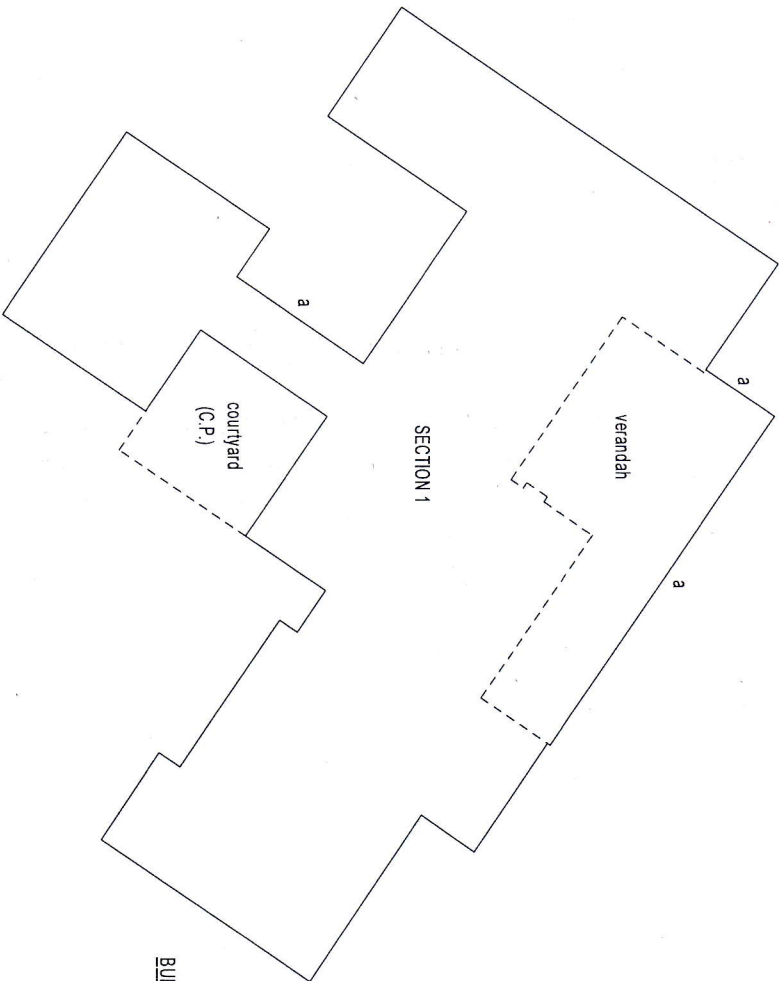

BUILDING 1 - GROUND FLOOR

- NOTES:
1. For Participation Quota schedule see sheet 7
 2. (C.P.) denotes common property
 3. The section extends to the edge of the concrete slab marked 'a'
 4. The courtyard described as common property falls wholly within the exclusive use area G1, see sheet 3

LAND SURVEYOR : J T WELTER
27 BURGERS STREET
PIETERMARITZBURG
3201

SEPTEMBER
Date : 14th 2022

J. T. Welter

ULWAZI
DRAWING TITLE :
BUILDING 1 : GROUND FLOOR PLAN

Scale 1 : 200