

RACE TRACK


2023/02/27

GROUND FLOOR

AREA SCHEDULE	RENTABLE AREA M ²
OFFICE AREA	641.07
WAREHOUSE	3962.34

FIRST FLOOR

AREA SCHEDULE	RENTABLE AREA M ²
OFFICE AREA	649.04

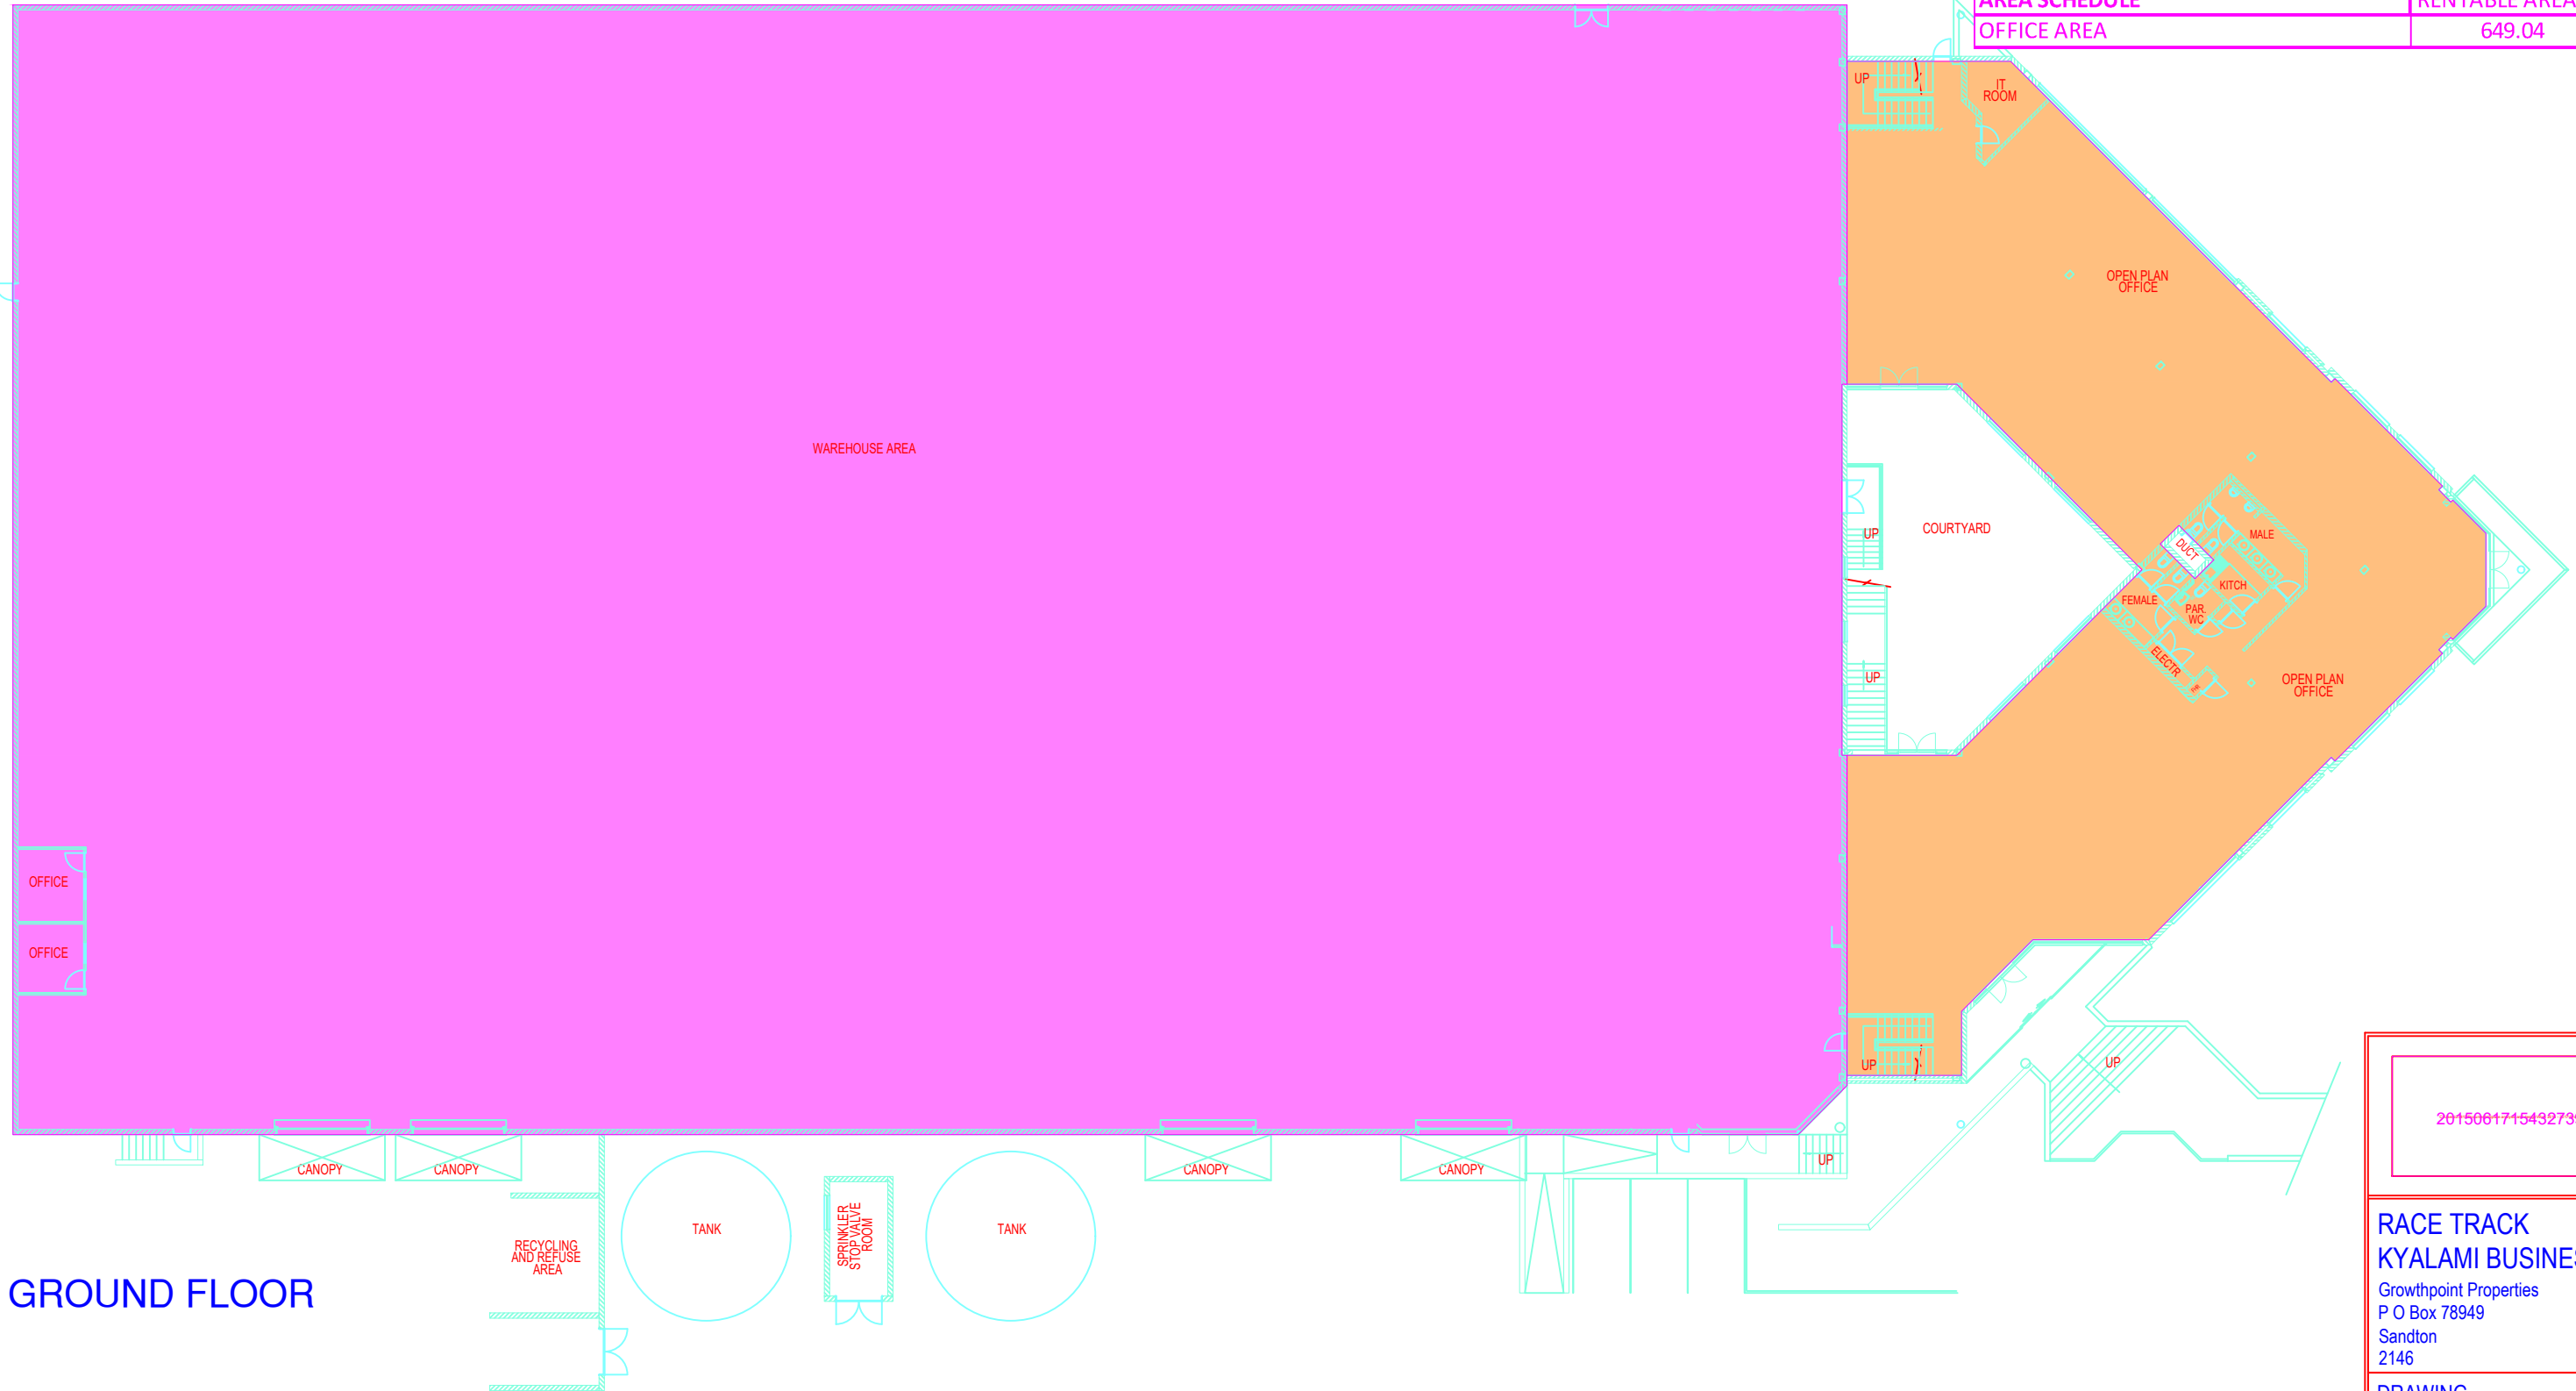

20150617154327391 (1).jpg

RACE TRACK
KYALAMI BUSINESS PARK
 Growthpoint Properties
 P O Box 78949
 Sandton
 2146

DRAWING
GROUND FLOOR PLAN

SCALE: NONE

DRAWN BY: SA & D

DATE: FEBRUARY 2023

GROUND FLOOR